

FOUNDATION SCALE: 1/8"=1'-0"
MAIN FLOOR 1376 SQ. FT.
SECOND FLOOR 492 SQ. FT.

PROJECT:

FILE: SIERRA

DRAWN BY:

DWG. START:

PROJ. START:

SQ. FT. 1376

REVISIONS:


NOTES:



DISCLAIMER OF WARRANTIES:
 PLANS FURNISHED BY APEX USA WERE PREPARED BY ARCHITECTS AND ENGINEERS OF APEX USA EXPRESSLY DISCLAIM ANY LIABILITY FOR ERRORS ON THESE PLANS. USE OF SUCH PLANS WITHOUT THE ASSISTANCE OF A LICENSED PROFESSIONAL ENGINEER OR ARCHITECT IS THE RESPONSIBILITY OF THE USER OF SUCH PLANS. APEX USA ASSUMES NO LIABILITY FOR SUCH CONSTRUCTION METHODS ARE THE RESPONSIBILITY OF THE BUILDER, OWNER OR USER OF THESE PLANS.

COPYRIGHTS:
 ANY USE, REPRODUCTION, COPIES, MODIFICATION OR DERIVATIVE WORK OF THESE PLANS, FURNISHED BY APEX USA WITHOUT THE WRITTEN PERMISSION OF APEX USA IS A VIOLATION OF FEDERAL COPYRIGHT ACT.

SIERRA-3 LVL

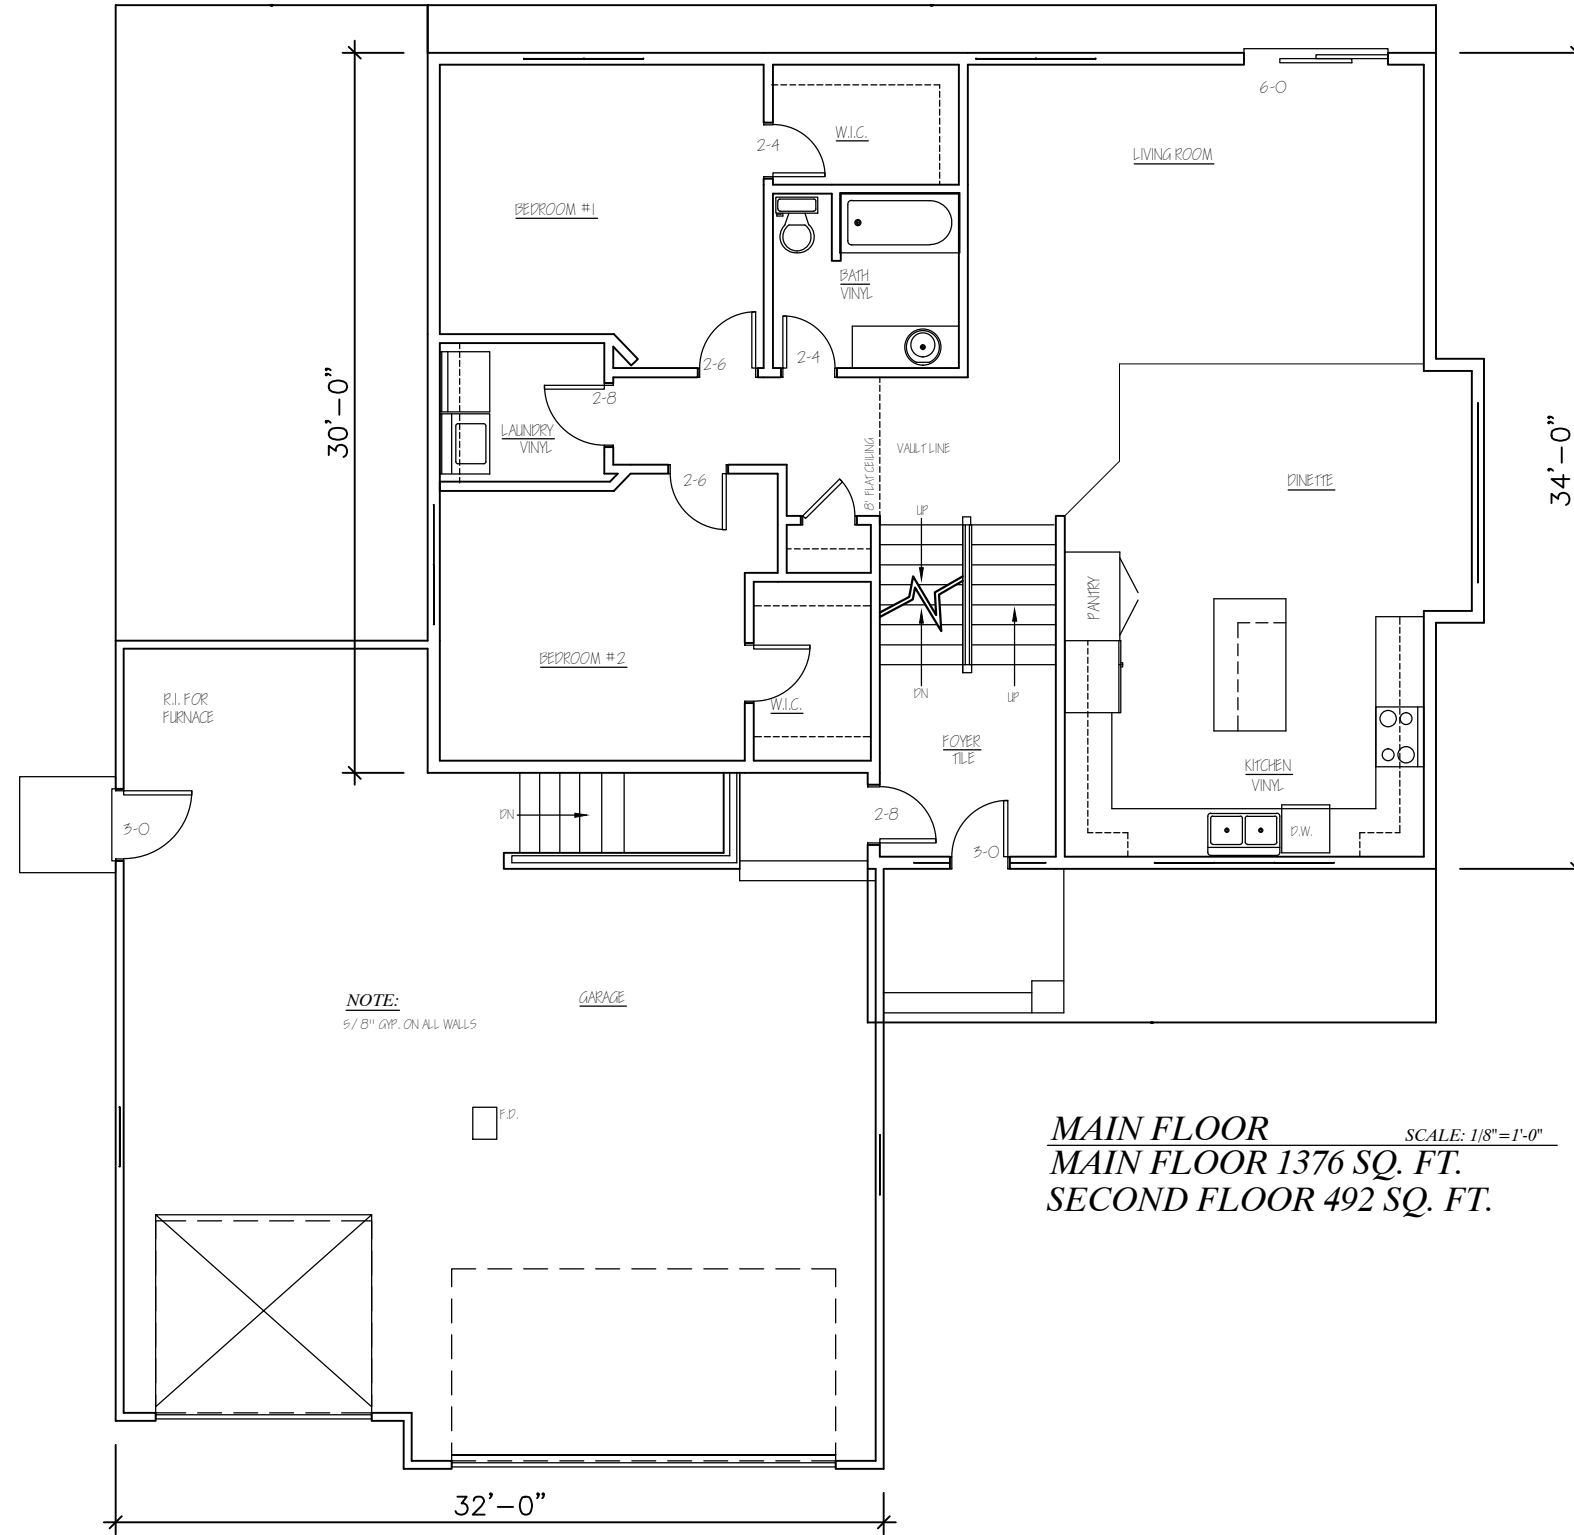

NOTE:
5/8" GIP, ON ALL WALLS

MAIN FLOOR SCALE: 1/8" = 1'-0"
MAIN FLOOR 1376 SQ. FT.
SECOND FLOOR 492 SQ. FT.

PROJECT:
FILE:
SIERRA
DRAWN BY:
DWG START:
PROJ. START:
SQ. FT.
1376
REVISIONS:


NOTES:



DISCLAIMER OF WARRANTIES:
 PLANS FURNISHED BY APEX USA WERE PREPARED BY ARCHITECTS AND ENGINEERS. APEX USA EXPRESSLY DISCLAIMS ANY LIABILITY FOR ERRORS OR OMISSIONS IN THESE PLANS. THE USER OF SUCH PLANS SHALL BE RESPONSIBLE FOR OBTAINING ALL NECESSARY PERMITS AND FOR THE ACCURACY OF ALL INFORMATION. THE USER OF SUCH PLANS SHALL BE RESPONSIBLE FOR THE CONSTRUCTION METHODS AND THE RESPONSIBILITY OF THE BUILDER, OWNER OR USER OF THESE PLANS.

COPYRIGHTS
 ANY USE, REPRODUCTION, COPIING, MODIFICATION OR DERIVATIVE WORK OF THESE PLANS FURNISHED BY APEX USA WITHOUT THE WRITTEN CONSENT OF APEX USA IS A VIOLATION OF FEDERAL COPYRIGHT ACT.

SIERRA-3 LVL

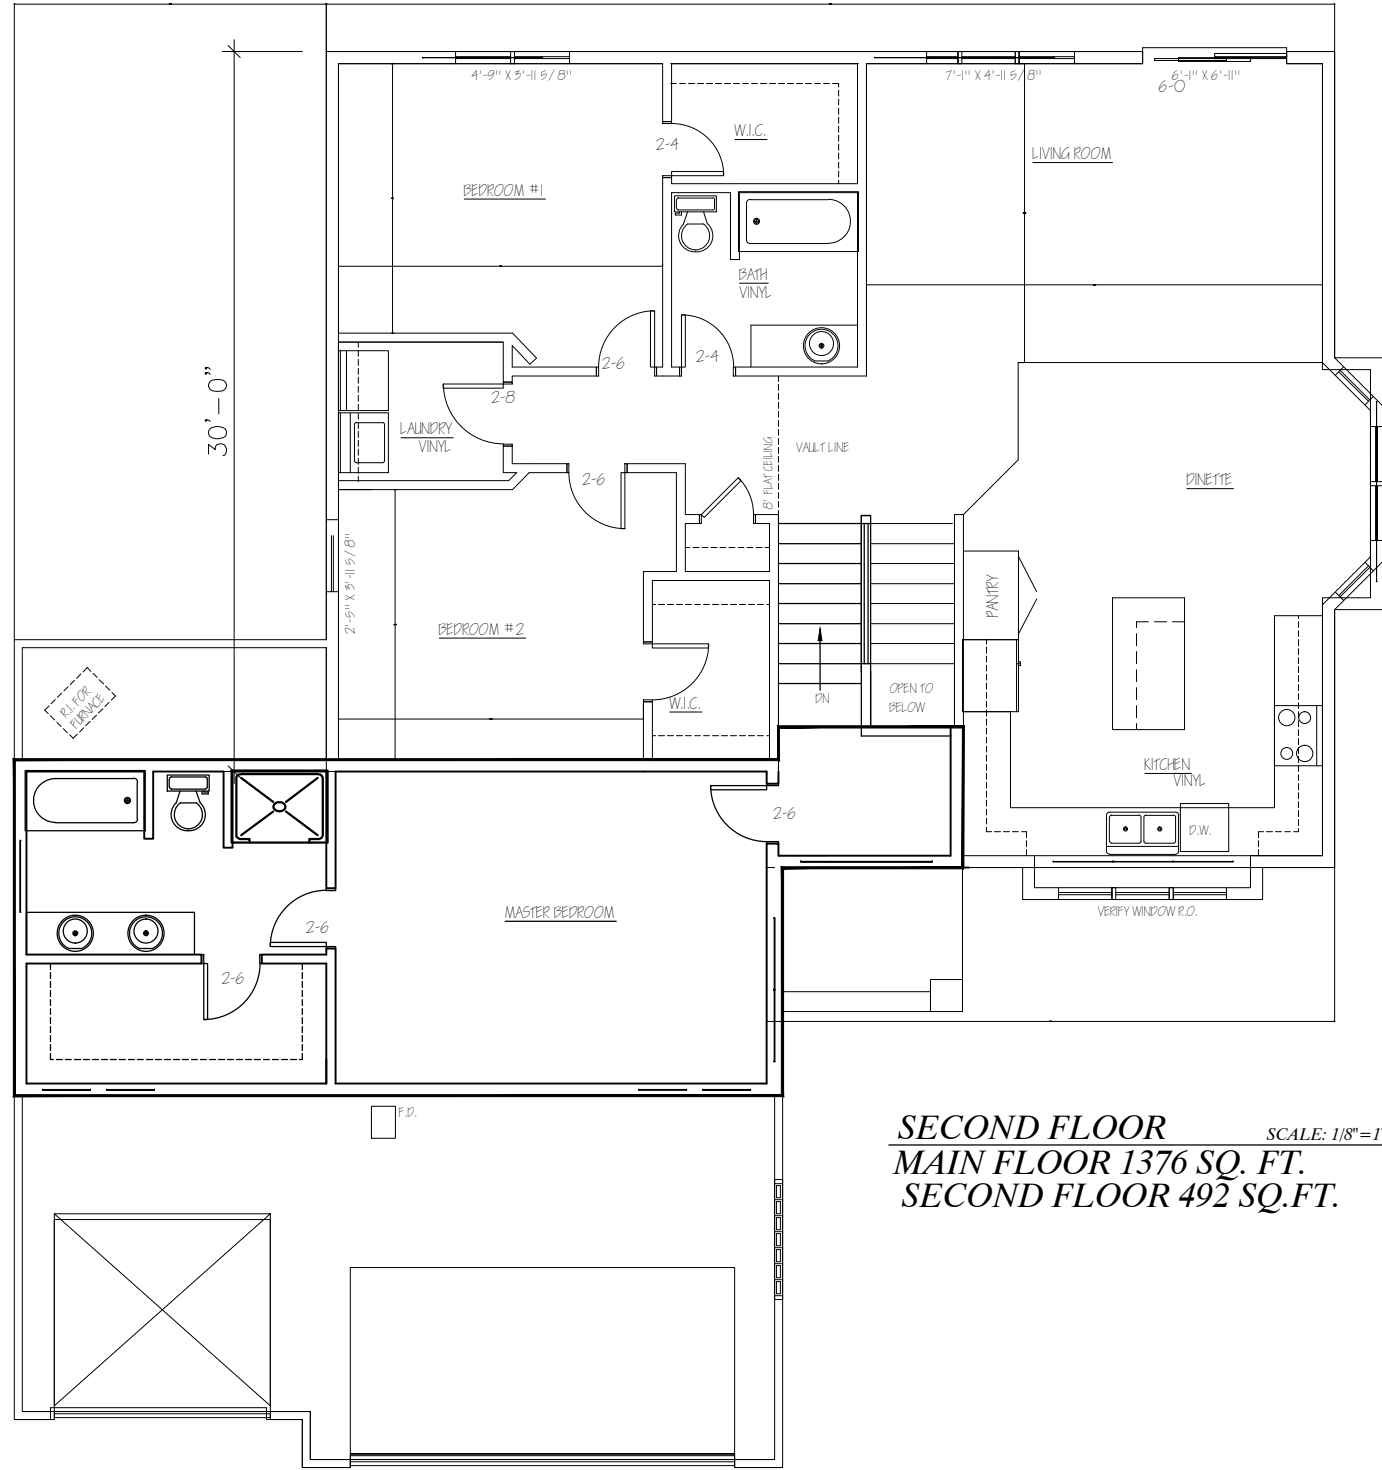

SECOND FLOOR SCALE: 1/8" = 1'-0"
MAIN FLOOR 1376 SQ. FT.
SECOND FLOOR 492 SQ.FT.

PROJECT:
FILE:
SIERRA
DRAWN BY:
DWG. START:
PROJ. START:
SQ. FT.
1376
REVISIONS:

NOTES:



DISCLAIMER OF WARRANTIES.
 PLANS FURNISHED BY APEX USA WERE PREPARED BY ARCHITECTS AND ENGINEERS APEX USA EXPRESSLY DISCLAIMS ANY LIABILITY FOR ERRORS OR OMISSIONS IN THESE PLANS. THE USER OF THESE PLANS SHALL BE RESPONSIBLE FOR OBTAINING ALL NECESSARY PERMITS AND VERIFICATION OF ALL INFORMATION. 

COPYRIGHTS
 NO USE, REPRODUCTION, COPIING, MODIFICATION OR DERIVATIVE WORK OF THESE PLANS FURNISHED BY APEX USA WITHOUT THE WRITTEN CONSENT OF APEX USA IS A VIOLATION OF FEDERAL AND STATE COPYRIGHT LAWS.


SIERRA-3 LVL



FRONT ELEVATION SCALE: 1/8"=1'-0"



REAR ELEVATION SCALE: 1/8"=1'-0"

 

PROJECT:	FILE:
	SIERRA
DWG. START:	DRAWN BY:
PROJ. START:	
NO. FT.	
1376	
REVISIONS:	
NOTES:	
<p style="font-size: small;">DISCLAIMER OF WARRANTIES PLANS FURNISHED BY APEX USA WERE PREPARED BY DRAFTSMEN WHO ARE NOT QUALIFIED AS PROFESSIONAL ENGINEERS OR ARCHITECTS. APEX USA MAKES NO WARRANTY OF ANY KIND, INCLUDING BUT NOT LIMITED TO, THE MERCHANTABILITY OF THESE PLANS. THE USER OF THESE PLANS SHALL BE RESPONSIBLE FOR OBTAINING ALL NECESSARY PERMITS AND FOR THE CORRECT STRUCTURAL MATERIALS, SPANS, LOAD BEARING & BUILDING, OWNER OR USER OF THESE PLANS.</p>	
<p style="font-size: small;">COPYRIGHTS ANY USE, REPRODUCTION, COPYING, OR DISTRIBUTION OF THESE PLANS FURNISHED BY APEX USA WITHOUT THE WRITTEN PERMISSION OF APEX USA IS A VIOLATION OF THE UNITED STATES FEDERAL COPYRIGHT ACT.</p>	
SIERRA-3 LVL	
PAGE:	
	6



RIGHT ELEVATION SCALE: 1/8" = 1'-0"



LEFT ELEVATION SCALE: 1/8" = 1'-0"