


- NOTES:
- EXCAVATE FLAT W/ 10" PEAROCK BACKFILL
 - 8" CONC. WALLS
 - 4" CONC. SLAB OVER 6MIL POLY
 - ANCHOR BOLTS 4'-0" O.C.
 - 10" X 20" FOOTINGS
 - ALL RE-BAR TO CODE
 - WATERPROOF PERIMTER OF LIVING SPACE

FOUNDATION SCALE: 1/8"=1'-0"
MAIN FLOOR 735 SQ. FT.
SECOND FLOOR 1268 SQ. FT.

EXTERIOR DOOR & WINDOW SCHEDULE					
MARK	R.O SIZE		HEADER	JACKS	NOTES
	WIDTH	HEIGHT			
1	16'-0"	8'-0"	2-2X12	1 PER SIDE	--
2	2'-8"	6'-11"	2-2X12	1 PER SIDE	--
3	2'-0"	3'-0"	2-2X12	1 PER SIDE	--
4	5'-0"	3'-6"	2-2X12	2 PER SIDE	QTY. 2
5	5'-0"	3'-6"	2-2X12	1 PER SIDE	--

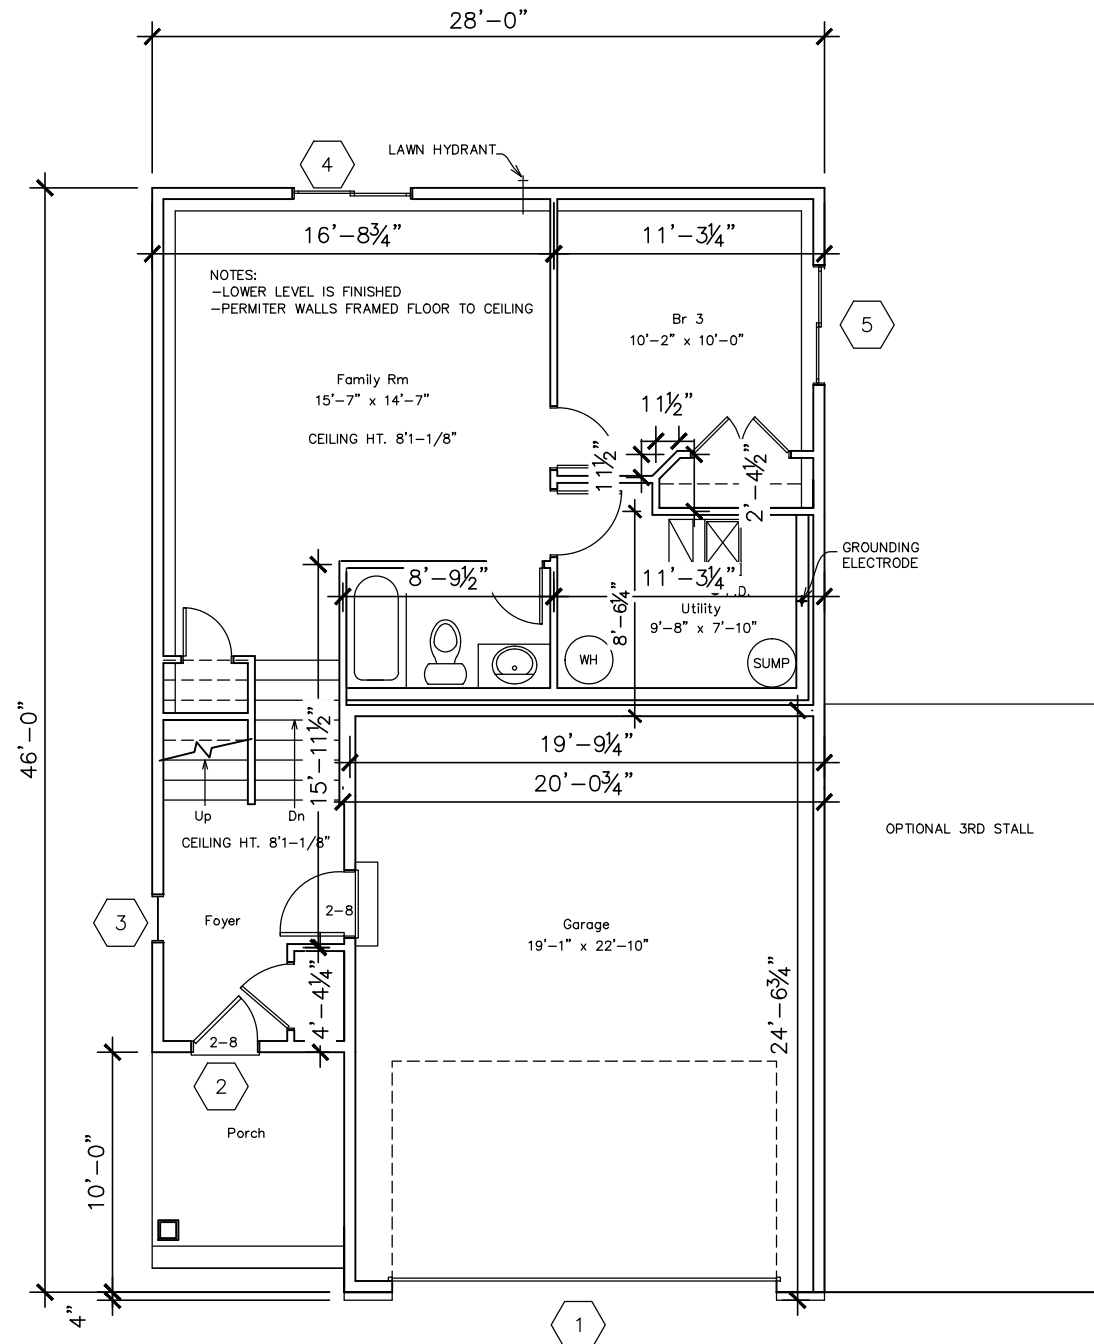

MAIN FLOOR SCALE: 1/8"=1'-0"
MAIN FLOOR 735 SQ. FT.
SECOND FLOOR 1268 SQ. FT.

PROJECT: **WILLOW**
 FILE: **WILLOW**
 DRAWN BY: **J.L.O.E.A.W.**
 DWG. START: **735**
 PROJ. START: **735**
 TO. FT. **735**
 REVISIONS:

NOTES:

APEX USA
 INTERNATIONAL CONSTRUCTION DIVISION


DISCLAIMER OF WARRANTIES:
 PLANS FURNISHED BY APEX USA WERE PREPARED BY ARCHITECTS AND ENGINEERS APPEX USA EXPRESSLY DISCLAIMS ANY LIABILITY FOR ERRORS ON THESE PLANS. USE OF SUCH PLANS WITHOUT A PROFESSIONAL ENGINEER'S SEAL AND LICENSE IS WITHOUT ANY WARRANTY. THE RESPONSIBILITY OF LIQUOR & CONSTRUCTION METHODS ARE THE RESPONSIBILITY OF THE BUILDER, OWNER OR USER OF THESE PLANS.

COPYRIGHTS
 ANY USE, REPRODUCTION, REPAIRS, MODIFICATION OR DERIVATIVE WORK OF THESE PLANS FURNISHED BY APPEX USA WITHOUT THE WRITTEN CONSENT OF APPEX USA IS A VIOLATION OF FEDERAL COPYRIGHT ACT.

WILLOW

PAGE: **4**

EXTERIOR DOOR & WINDOW SCHEDULE					
MARK	R.O. SIZE		HEADER	JACKS	NOTES
	WIDTH	HEIGHT			
6	3'-0"	5'-0"	2-2X12	1 PER SIDE	--
7	3'-0"	5'-0"	2-2X12	1 PER SIDE	--
8	7'-6"	5'-0"	2-2X12	1 PER SIDE	--
9	6'-0"	6'-11"	2-2X12	2 PER SIDE	QTY. 2
10	2'-0"	2'-0"	2-2X12	1 PER SIDE	--
11	2'-0"	2'-0"	2-2X12	1 PER SIDE	--
12	2'-0"	2'-0"	2-2X12	1 PER SIDE	--
13	6'-0"	5'-0"	2-2X12	1 PER SIDE	--

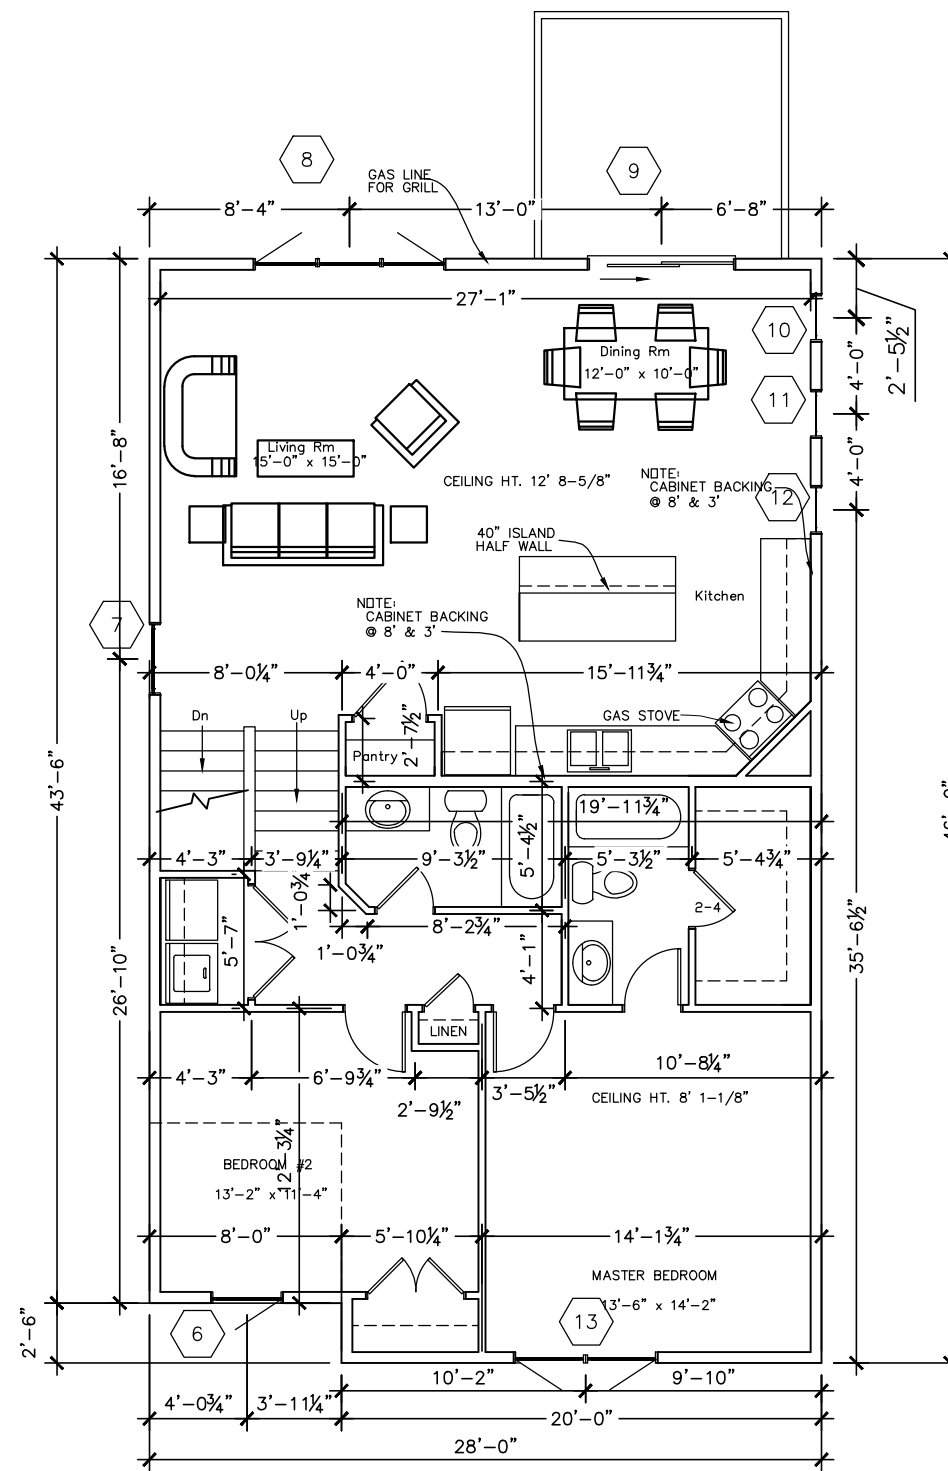

SECOND FLOOR SCALE: 1/8"=1'-0"
 MAIN FLOOR 2000 SQ. FT.
 SECOND FLOOR 1268 SQ.FT.

PROJECT: **WILLOW**
 DRAWN BY: **JLO/EAW**
 DWG. START: **7/35**
 PROJ. START: **7/35**
 TO. FT. **735**
 REVISIONS:
 NOTES:
APEX USA
 INTERNATIONAL CONSTRUCTION DIVISION
 DISCLAIMER OF WARRANTIES:
 PLANS FURNISHED BY APEX USA WERE PREPARED BY ARCHITECTS OR ENGINEERS AT APEX USA EXPRESSLY DISCLAIM ANY LIABILITY FOR ERRORS ON THESE PLANS. USE OF SUCH PLANS WITHOUT APEX USA'S WRITTEN PERMISSION IS PROHIBITED. APEX USA SHALL NOT BE RESPONSIBLE FOR ANY CONSTRUCTION METHODS ARE THE RESPONSIBILITY OF THE BUILDER, OWNER OR USER OF THESE PLANS.
 COPYRIGHTS:
 ANY USE, REPRODUCTION, REPAIRS, MODIFICATION OR DERIVATIVE WORK OF THESE PLANS FURNISHED BY APEX USA WITHOUT THE WRITTEN PERMISSION OF APEX USA IS PROHIBITED. CONSTRUCTION IS A VIOLATION OF FEDERAL COPYRIGHT ACT.
WILLOW
 PAGE: **5**




FRONT ELEVATION SCALE: 1/4"=1'-0"




BACK ELEVATION SCALE: 1/4"=1'-0"


PROJECT:	
FILE:	WILLOW
DRAWN BY:	JLO/EAW
DWG START:	
PROJ. START:	
SQ. FT.	735
REVISIONS:	
NOTES:	
 APEX USA INTERNATIONAL CONSTRUCTION DIVISION	
<p>DISCLAIMER OF WARRANTIES: PLANS FURNISHED BY APEX USA WERE PREPARED BY ARCHITECTS AND ENGINEERS EMPLOYED BY APEX USA. APEX USA EXPRESSLY DISCLAIMS ANY LIABILITY FOR ERRORS ON THESE PLANS. USE OF SUCH PLANS WITHOUT THE SUPERVISION OF A LICENSED ARCHITECT OR ENGINEER IS WITHOUT ANY WARRANTY. RESPONSIBILITY OF LIKAGE OF CONSTRUCTION METHODS ARE THE RESPONSIBILITY OF THE BUILDER, OWNER OR USER OF THESE PLANS.</p>	
<p>COPYRIGHTS: ANY USE, REPRODUCTION, REPAIRS, MODIFICATION OR DERIVATIVE WORK OF THESE PLANS FURNISHED BY APEX USA WITHOUT THE WRITTEN PERMISSION OF APEX USA CONSTITUTES A VIOLATION OF FEDERAL COPYRIGHT ACT.</p>	
<h1>WILLOW</h1>	
PAGE:	6

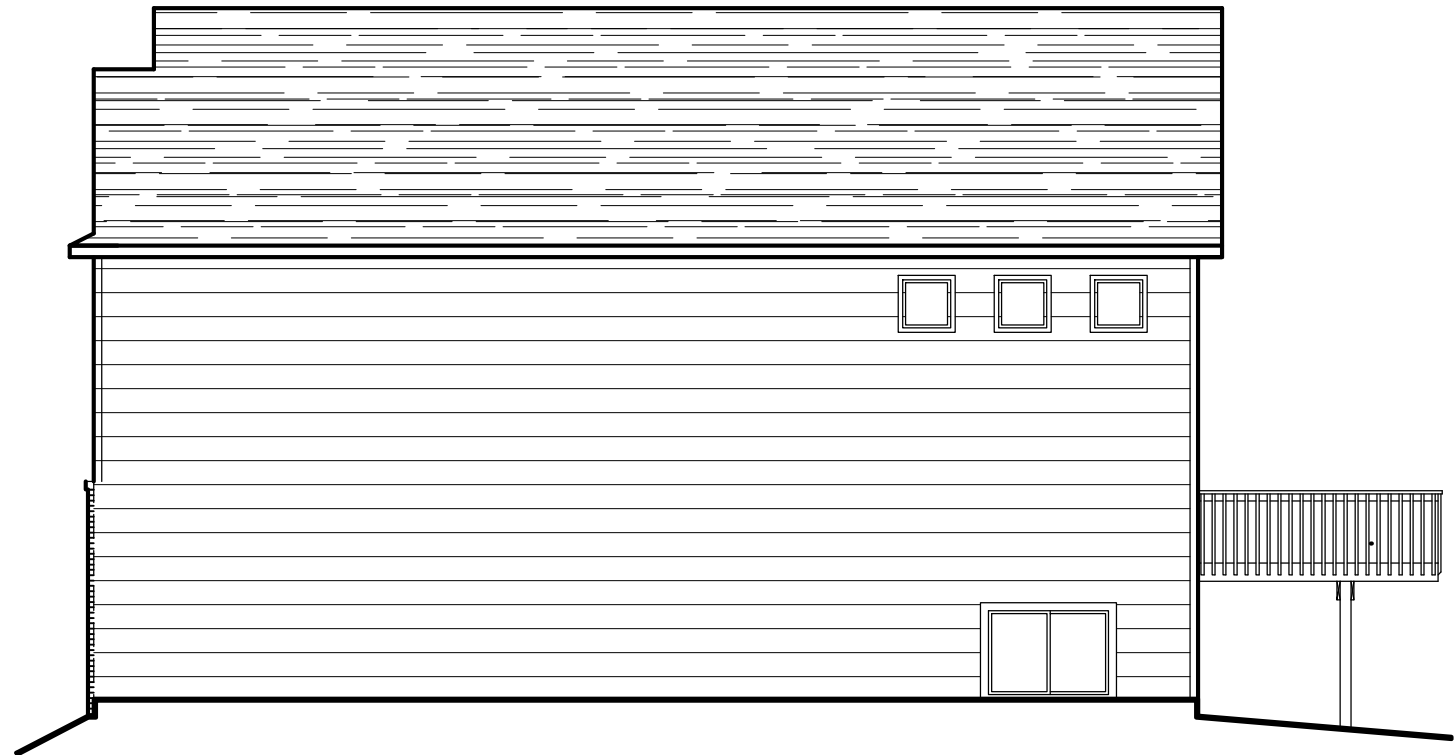

RIGHT ELEVATION SCALE: 1/8"=1'-0"

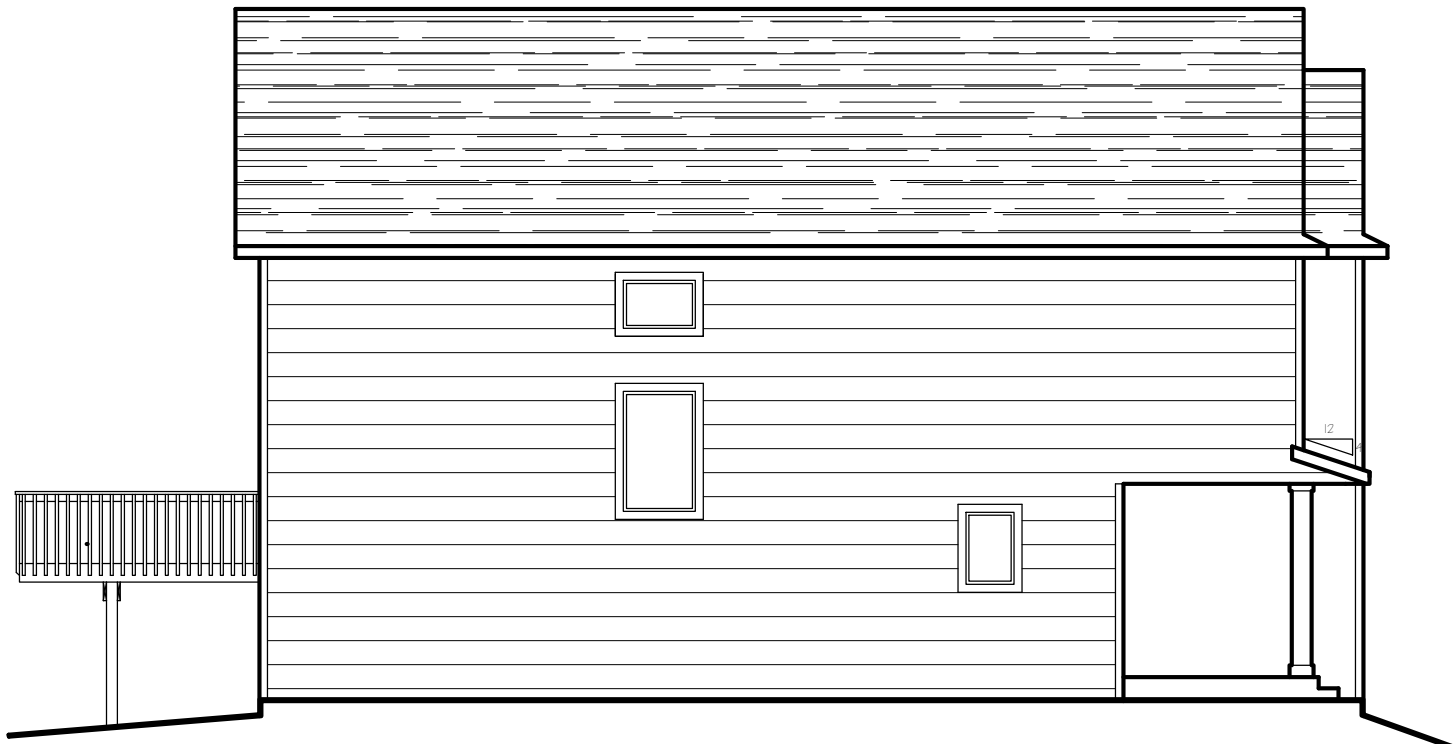

LEFT ELEVATION SCALE: 1/8"=1'-0"

PROJECT:	WILLOW
FILE:	WILLOW
DRAWN BY:	JLO/EAW
DWG. START:	
PROJ. START:	
SG. FT.	735
REVISIONS:	
NOTES:	
 APEX USA INTERNATIONAL CONSTRUCTION DIVISION	
<p><small>DISCLAIMER OF WARRANTIES:</small> PLANS FURNISHED BY APEX USA WERE PREPARED BY ARCHITECTS AND ENGINEERS APPEX USA EXPRESSLY DISCLAIMS ANY LIABILITY FOR ERRORS ON THESE PLANS. USE OF SUCH PLANS WITHOUT A PROFESSIONAL ENGINEER'S SEAL AND LICENSE IS WITHOUT ANY WARRANTY. RESPONSIBILITY OF USAGE OF ANY CONSTRUCTION METHODS ARE THE RESPONSIBILITY OF THE BUILDER, OWNER OR USER OF THESE PLANS.</p>	
<p><small>COPYRIGHTS:</small> ANY USE, REPRODUCTION, REPAIRS, MODIFICATION OR DERIVATIVE WORK OF THESE PLANS FURNISHED BY APEX USA WITHOUT THE WRITTEN CONSENT OF APEX USA IS A VIOLATION OF FEDERAL COPYRIGHT ACT.</p>	
<h1>WILLOW</h1>	
PAGE:	3